



FRONT ELEVATION

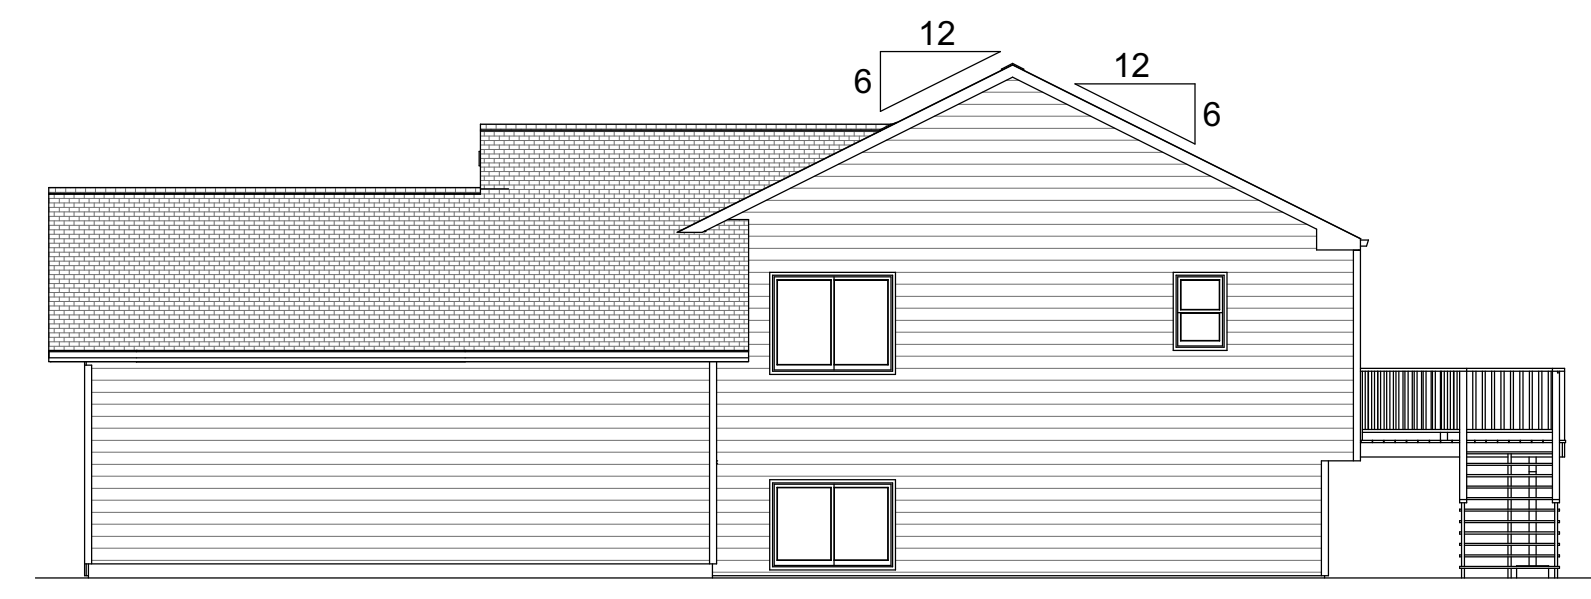

RIGHT ELEVATION  
1/8 IN = 1 FT

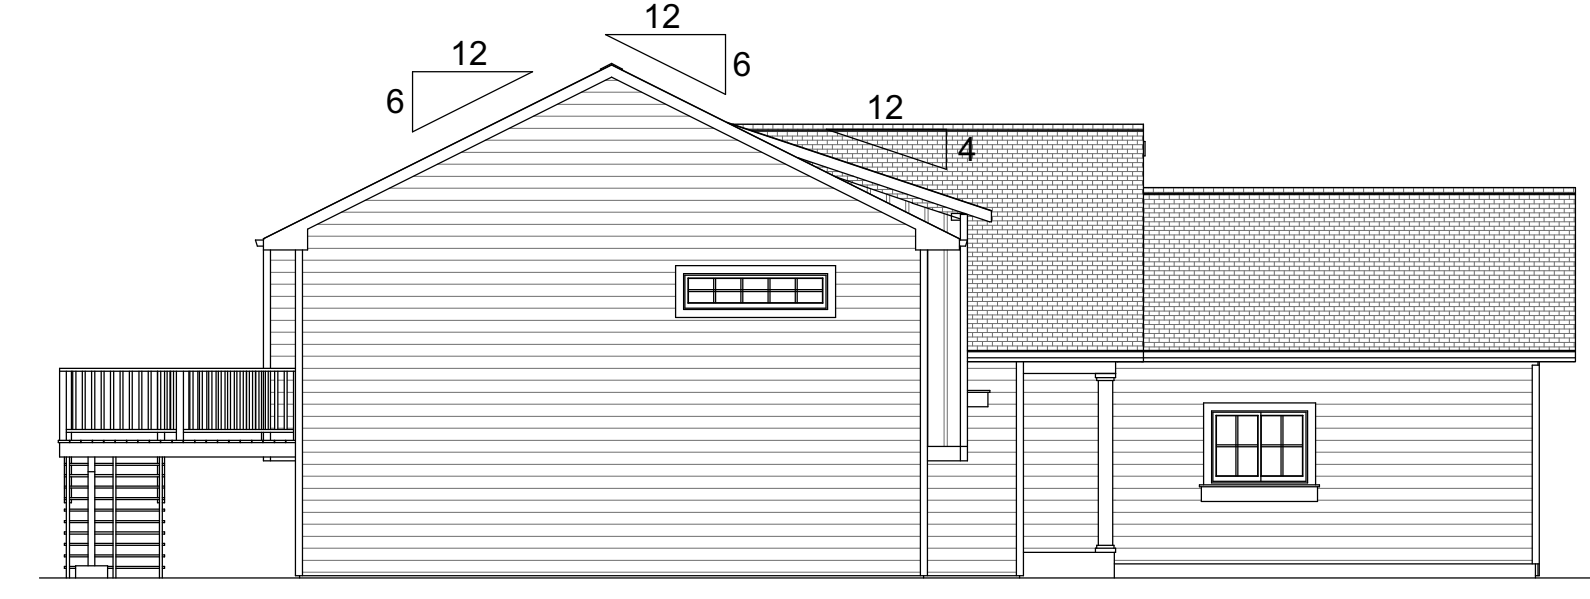

LEFT ELEVATION  
1/8 IN = 1 FT




REAR ELEVATION  
1/8 IN = 1 FT

PLAN ELEVATIONS:  
SEE ELEVATIONS FOR SCALE

**FIELD VERIFY ALL DIMENSIONS**  
ALL EXTERIOR DIMENSIONS ARE  
TO THE OUTSIDE OF FRAMING/CONCRETE!!

*Hamin Building Center, Inc.* has no architectural or engineering degree or license. *Hamin Building Center, Inc.* has provided a drafting service to the owner and/or contractor per their specifications. All dimensions and engineering are the responsibility of the owner and/or contractor.

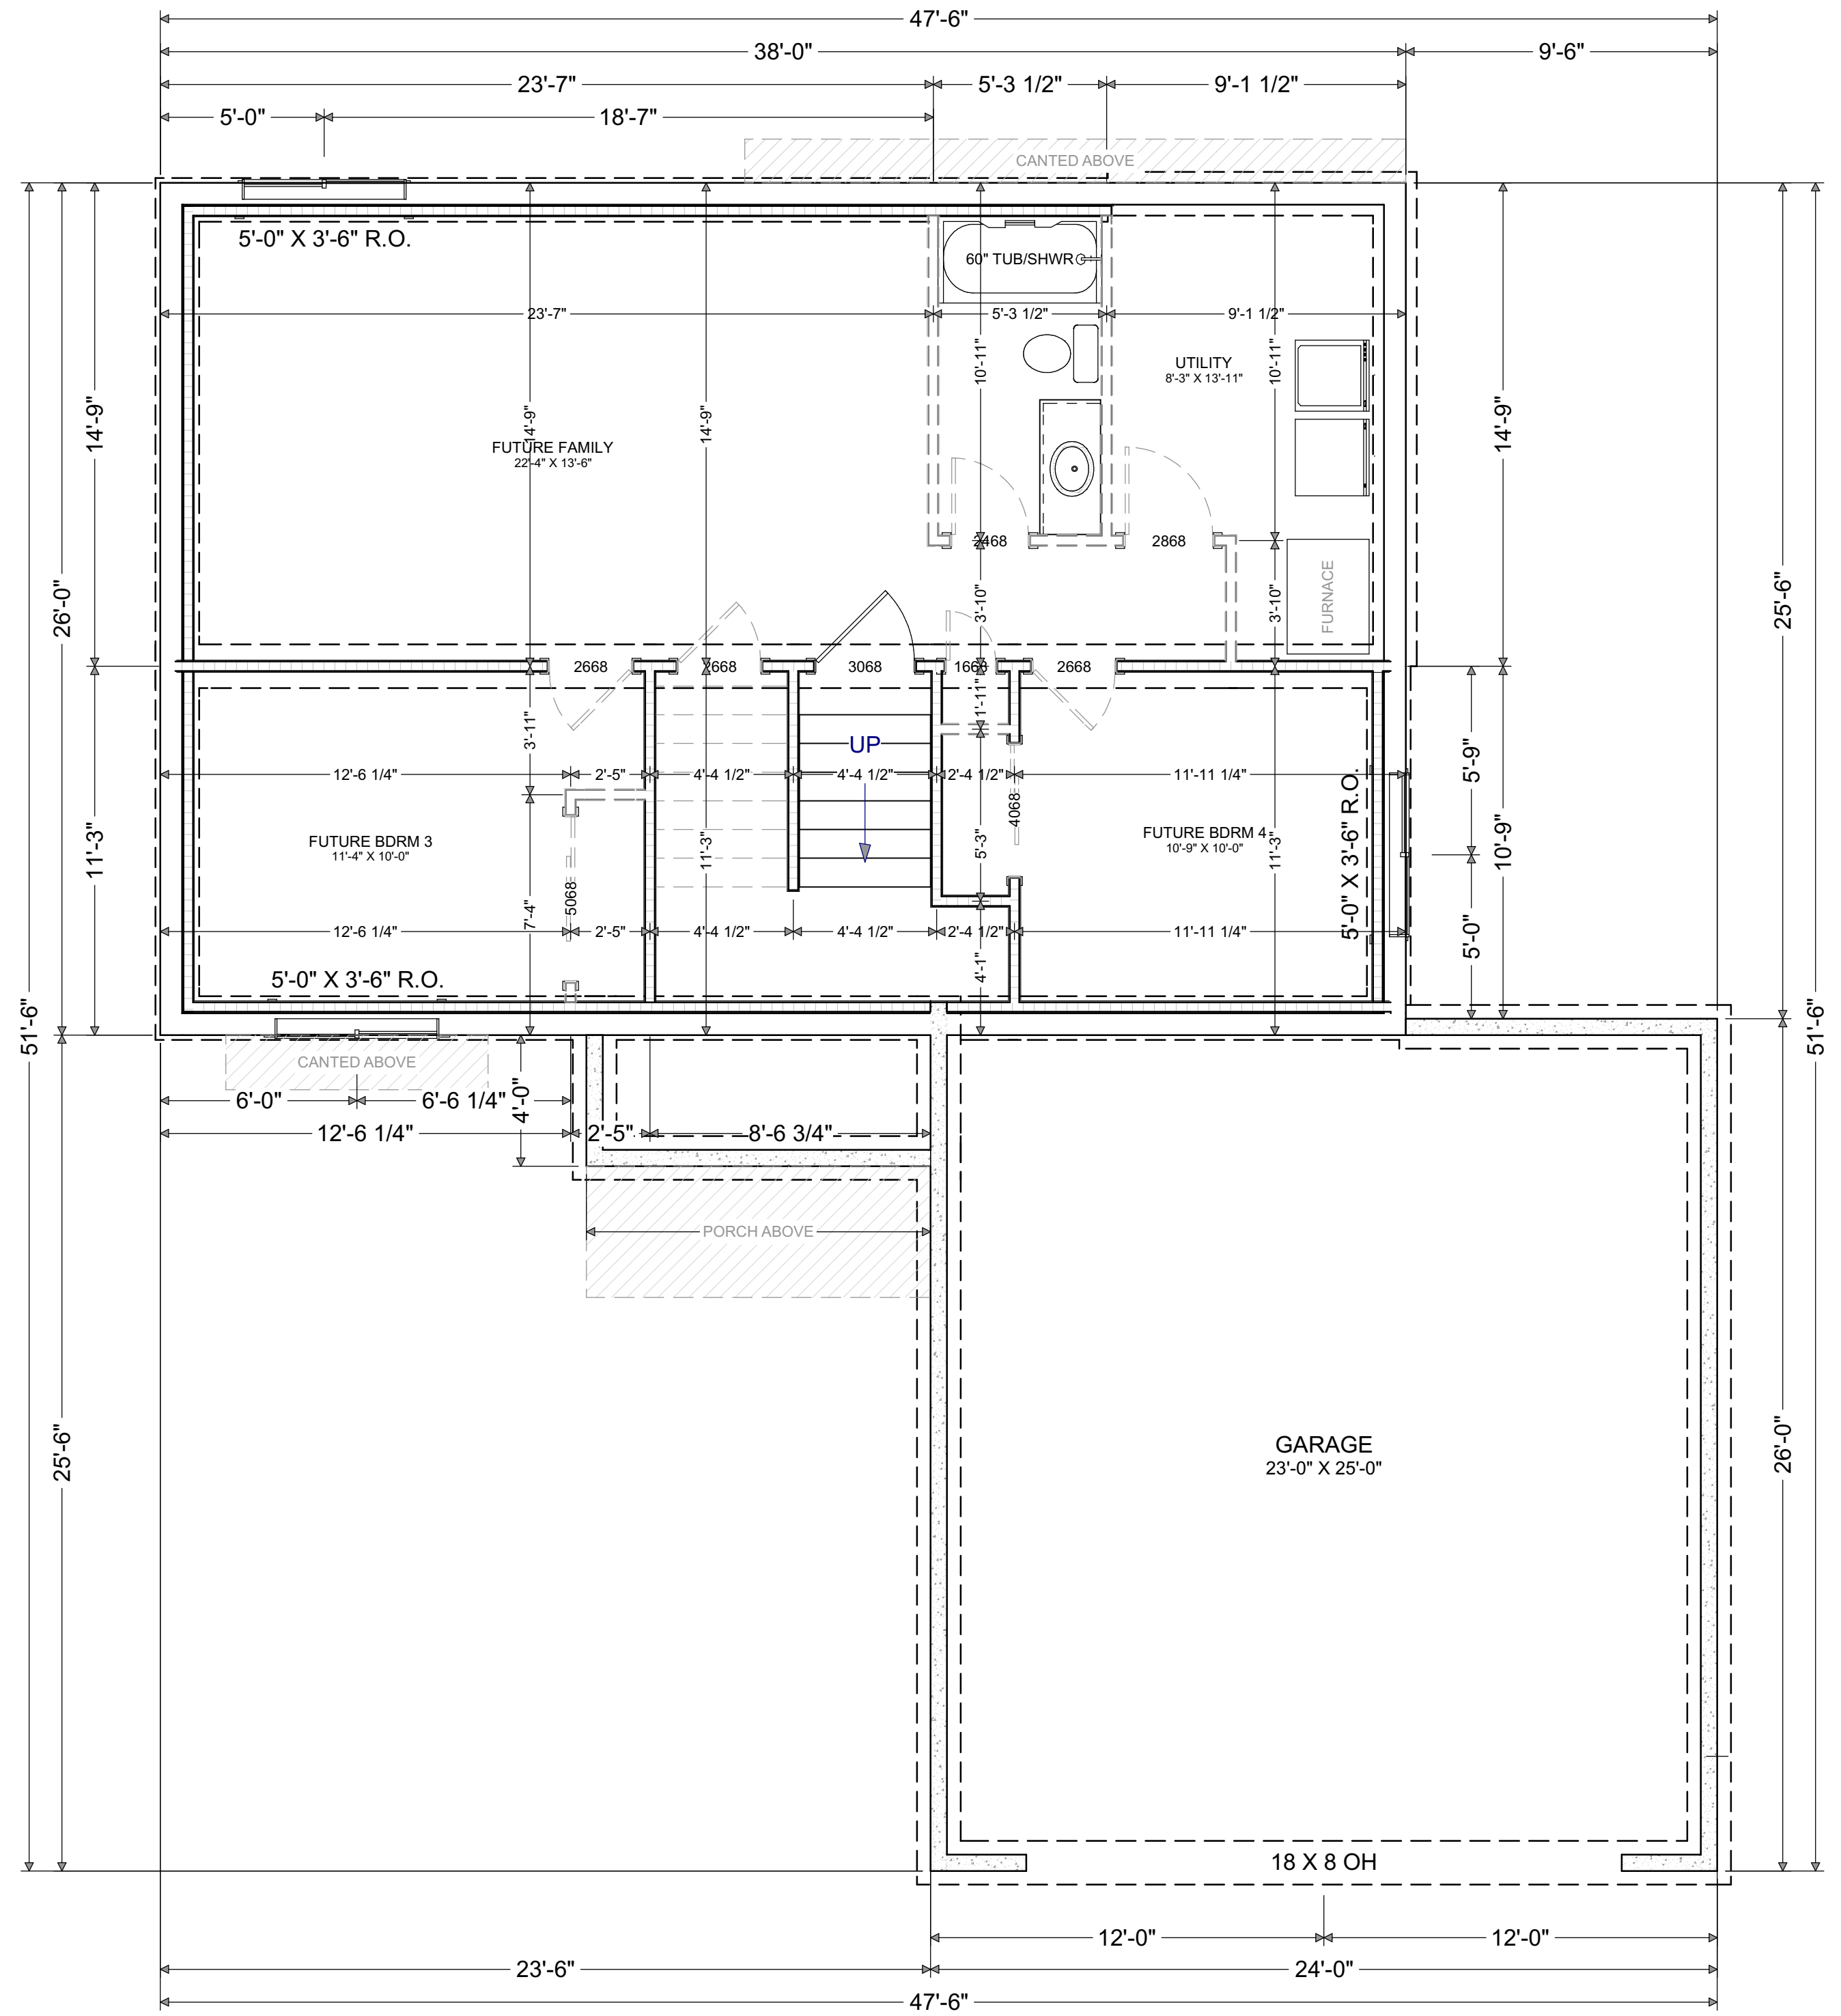


**FOUNDATION:**  
UNFINISHED BASEMENT

**8' CEILINGS**  
(UNLESS OTHERWISE NOTED)

**WINDOW HEADERS DRAWN @ 82 1/2**  
(UNLESS OTHERWISE NOTED)

**FIELD VERIFY ALL DIMENSIONS**  
**ALL EXTERIOR DIMENSIONS ARE**  
**TO THE OUTSIDE OF FRAMING/CONCRETE!!**

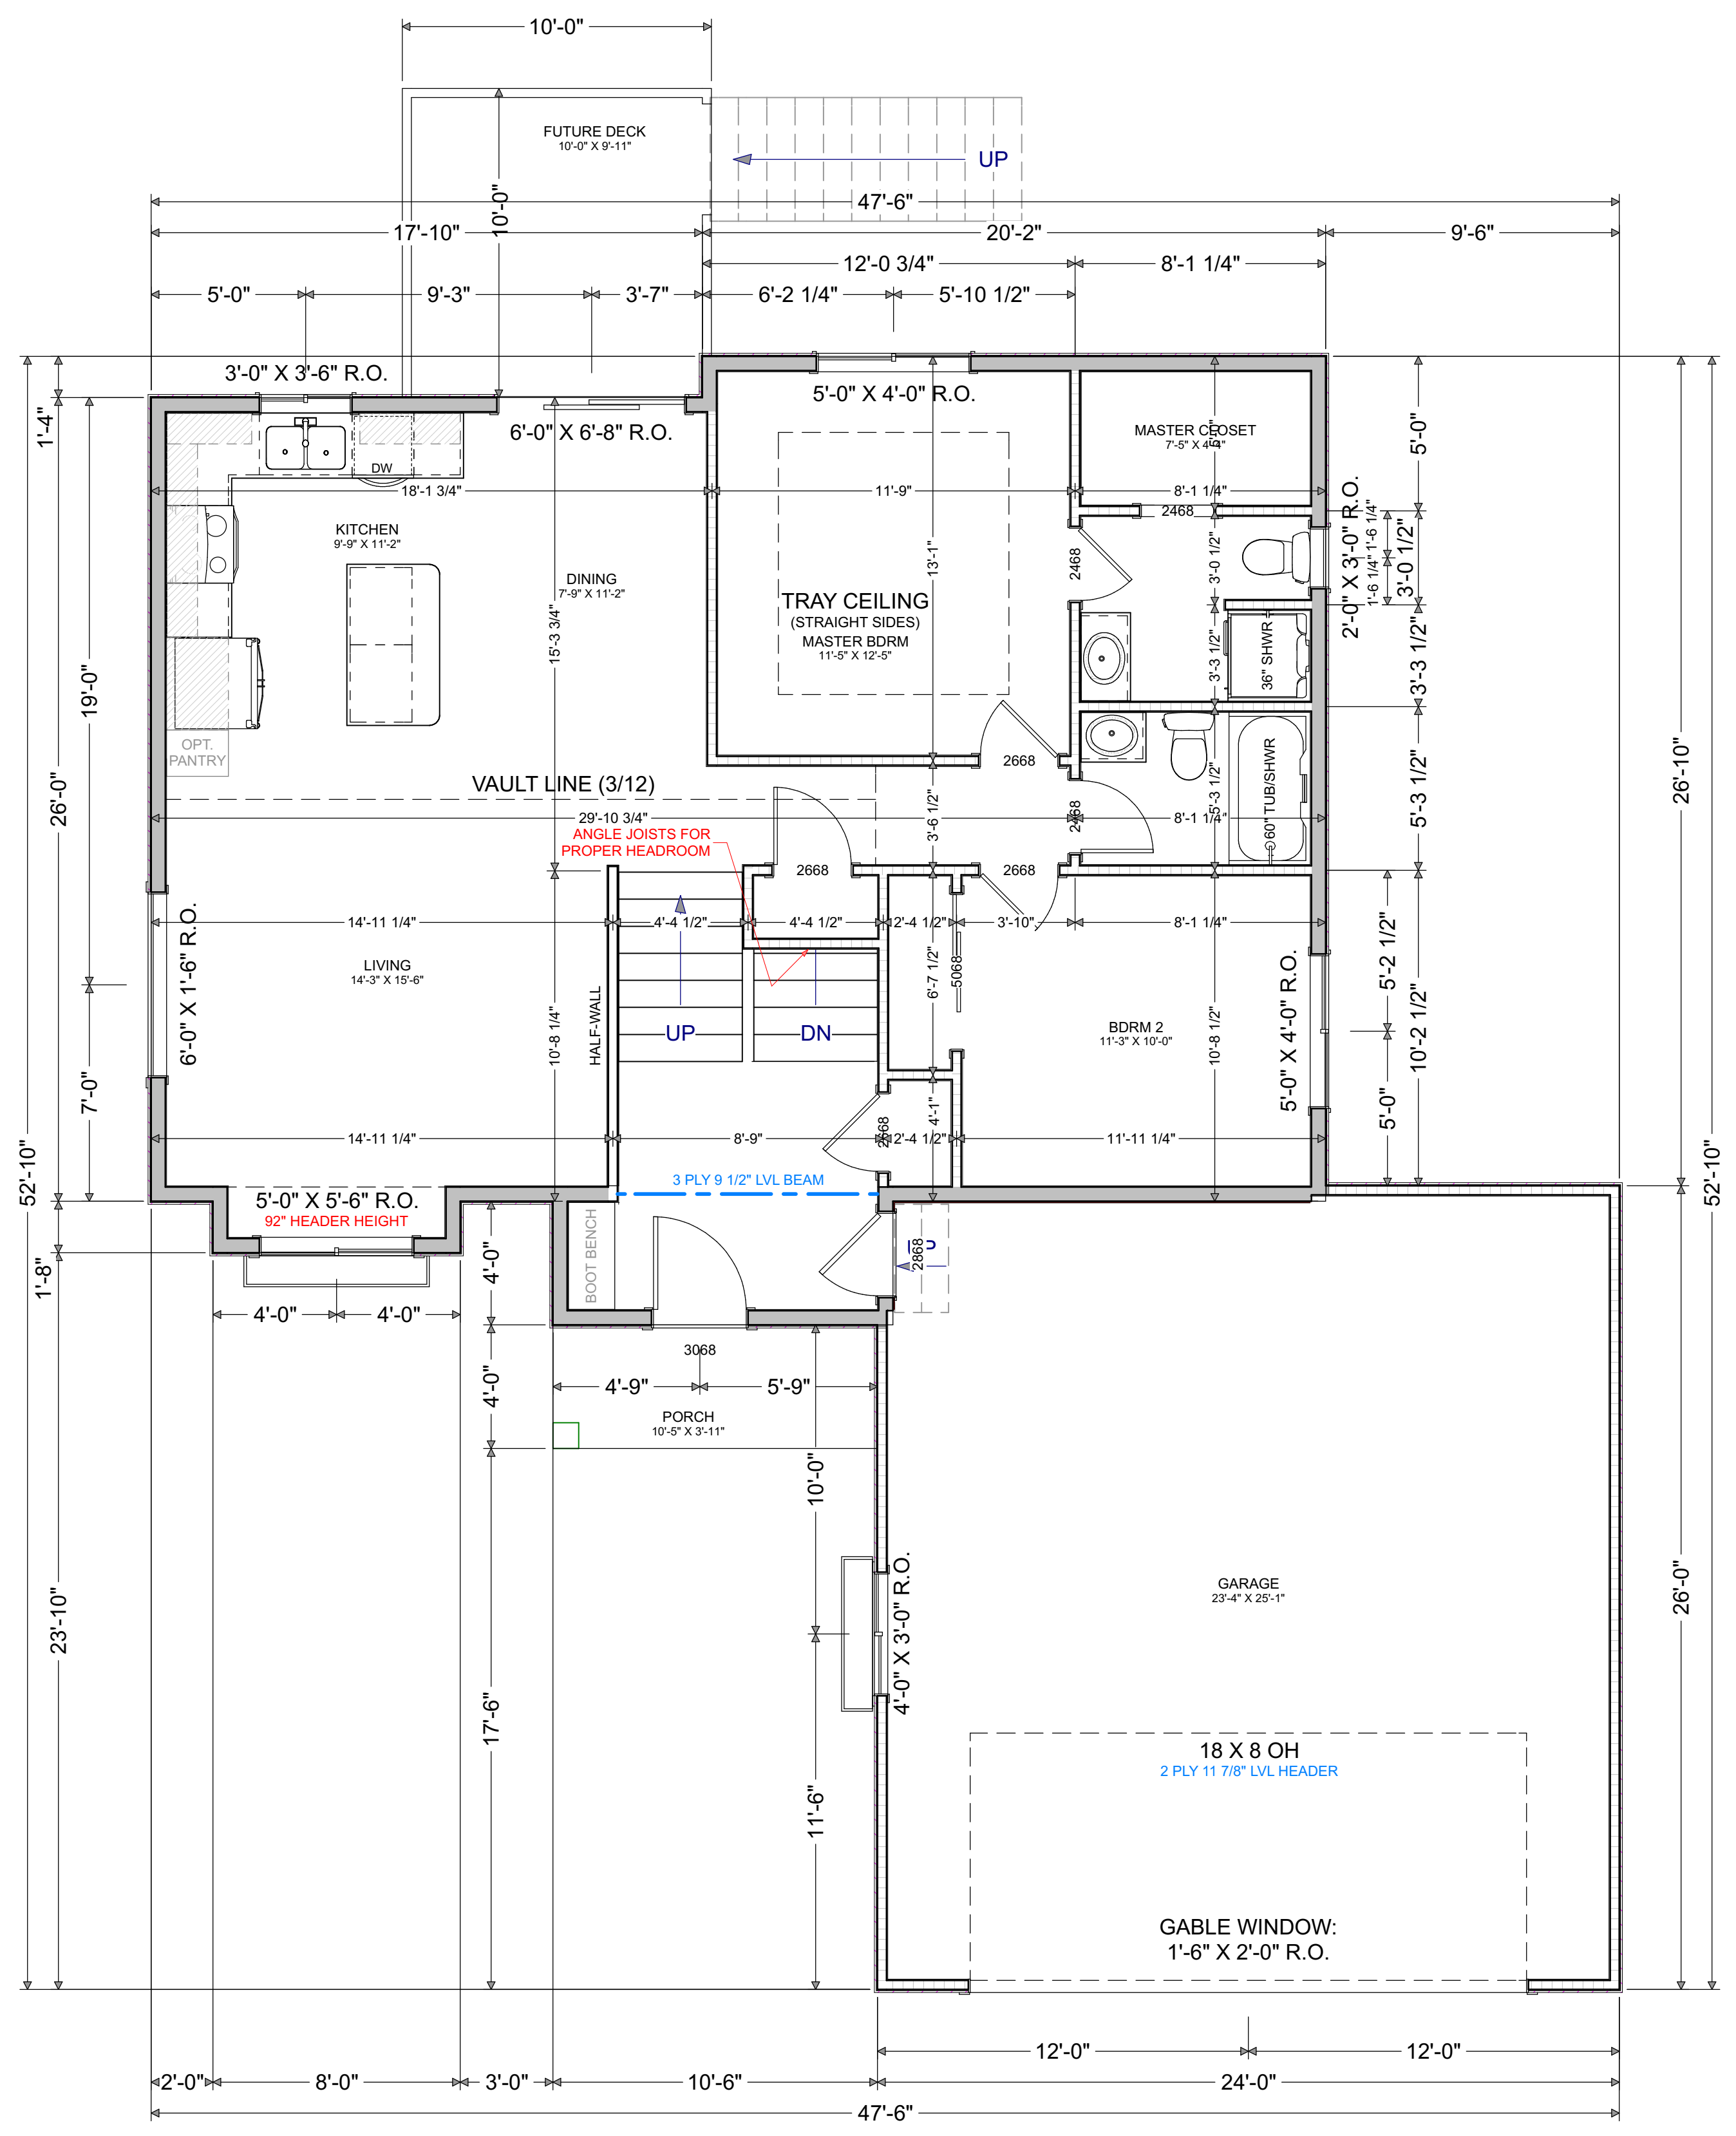

**MAIN FLOOR:**  
APPROX. 1072 SQ-FT

**8' CEILINGS**  
(UNLESS OTHERWISE NOTED)  
**14" GABLE OVERHANGS;**  
**18" EAVE OVERHANGS**

**WINDOW HEADERS DRAWN @ 83 3/8"**  
(UNLESS OTHERWISE NOTED)

**FIELD VERIFY ALL DIMENSIONS**  
**ALL EXTERIOR DIMENSIONS ARE**  
**TO THE OUTSIDE OF FRAMING/CONCRETE!!**