




FOR BIDDING PURPOSES ONLY!!!

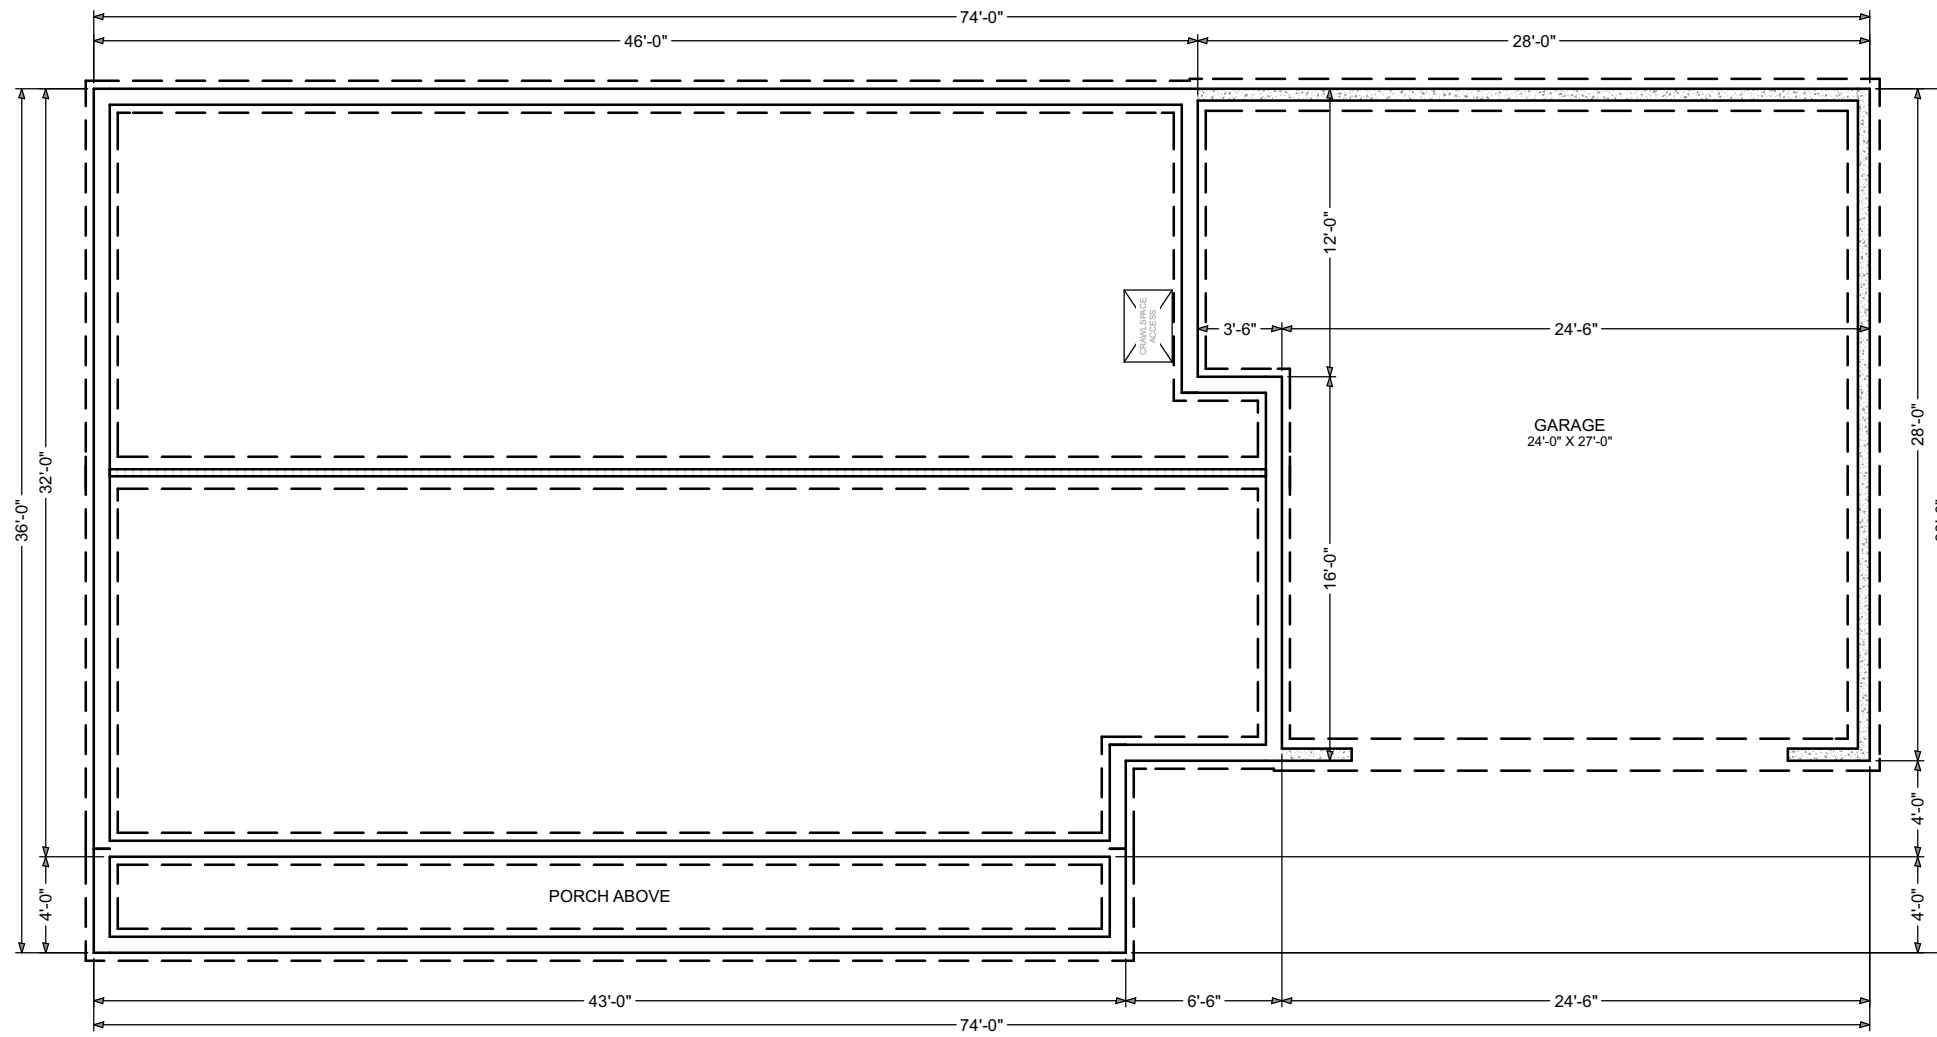


FOUNDATION

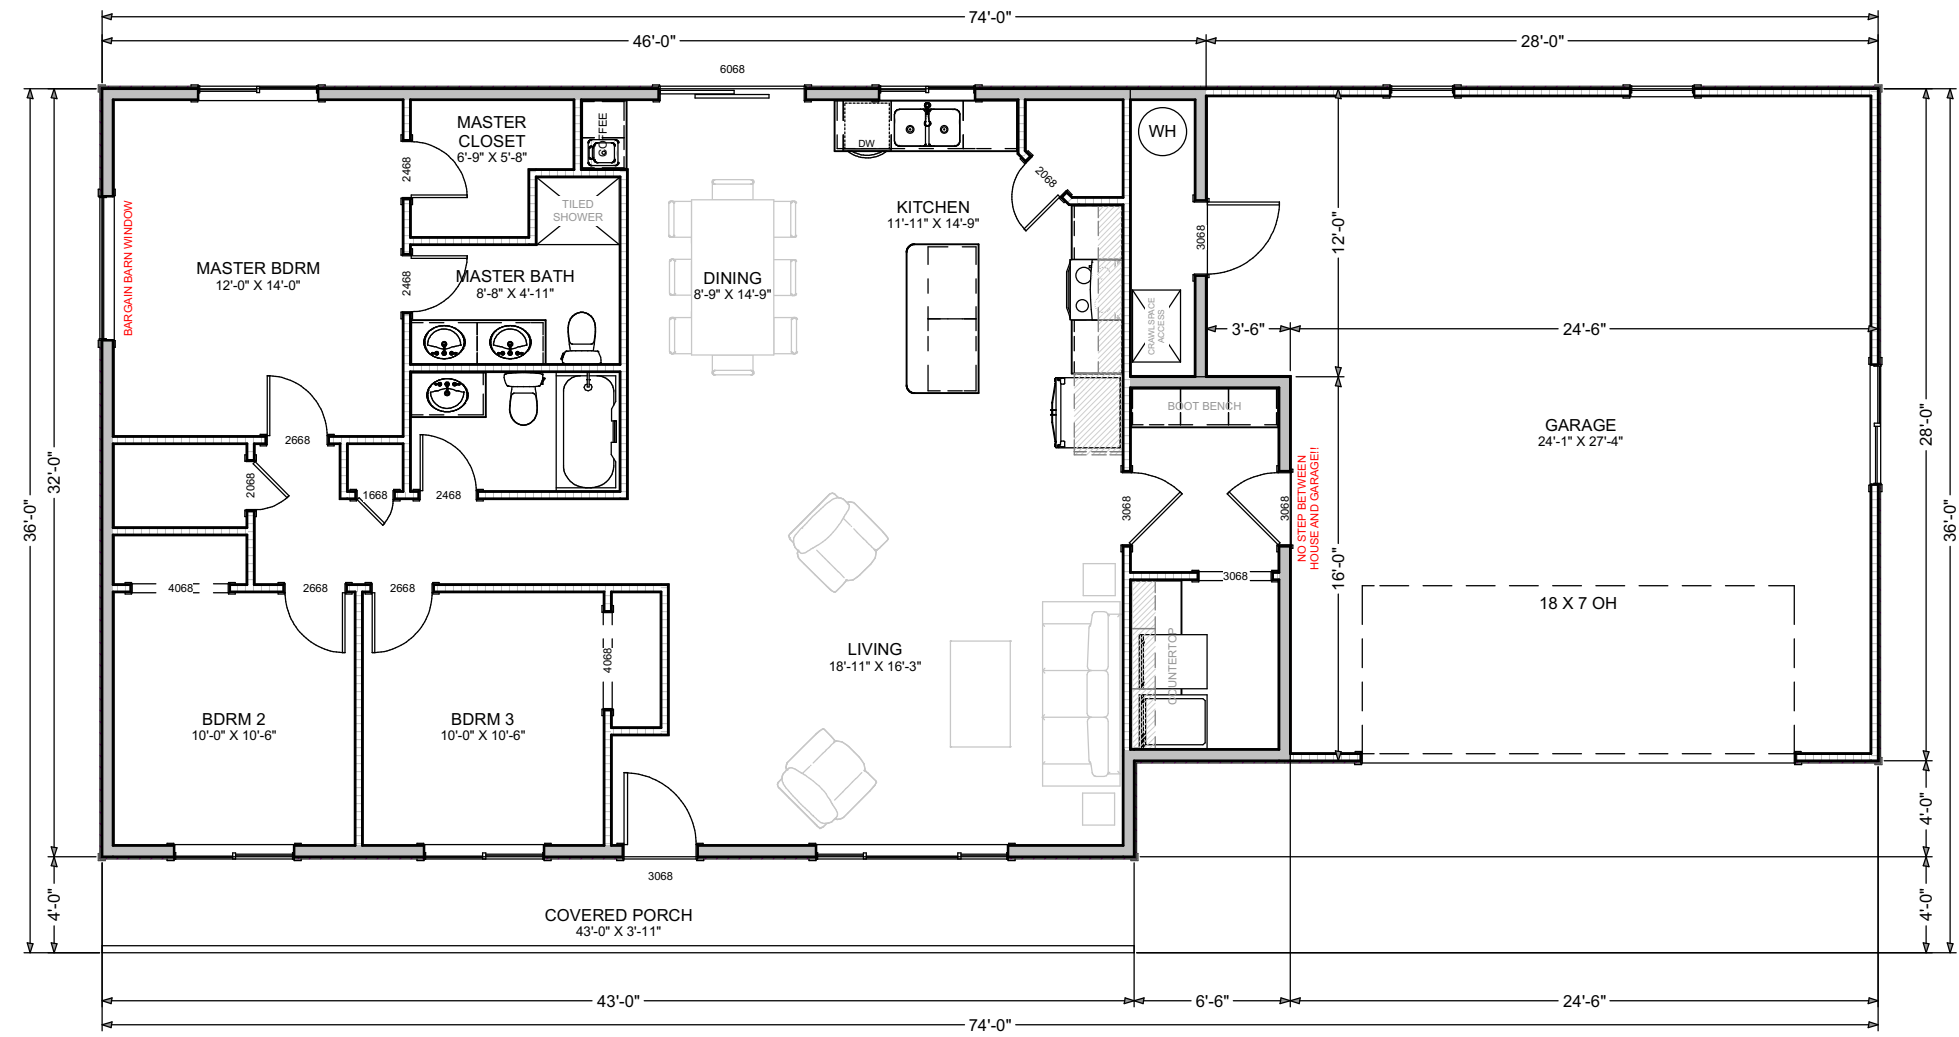


1ST FLOOR

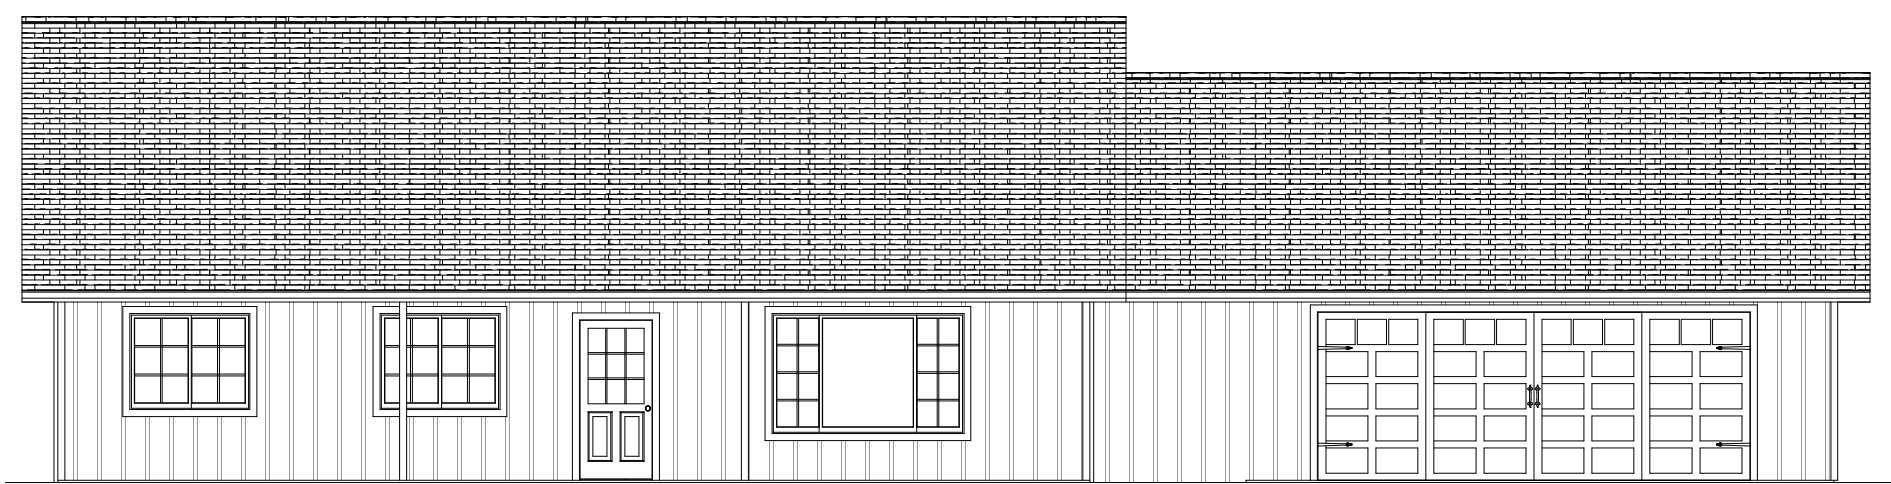


FRONT ELEVATION

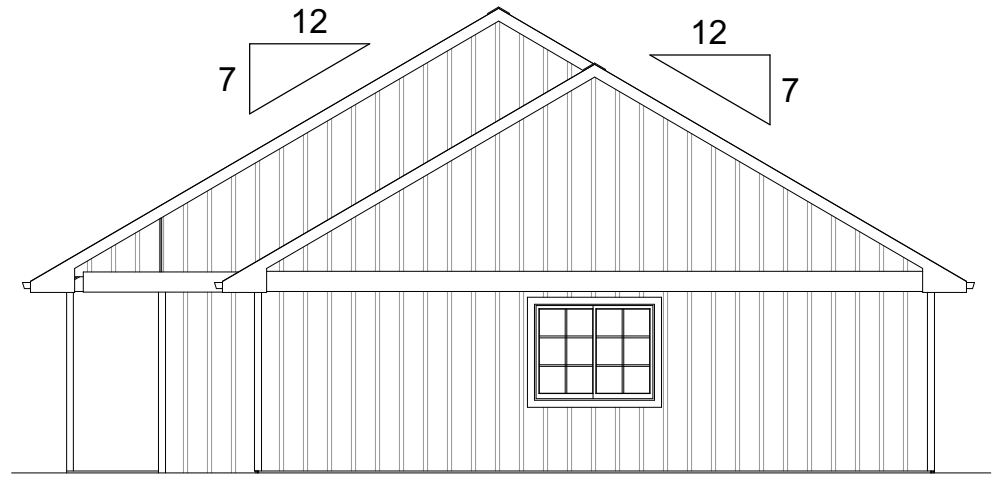

RIGHT ELEVATION

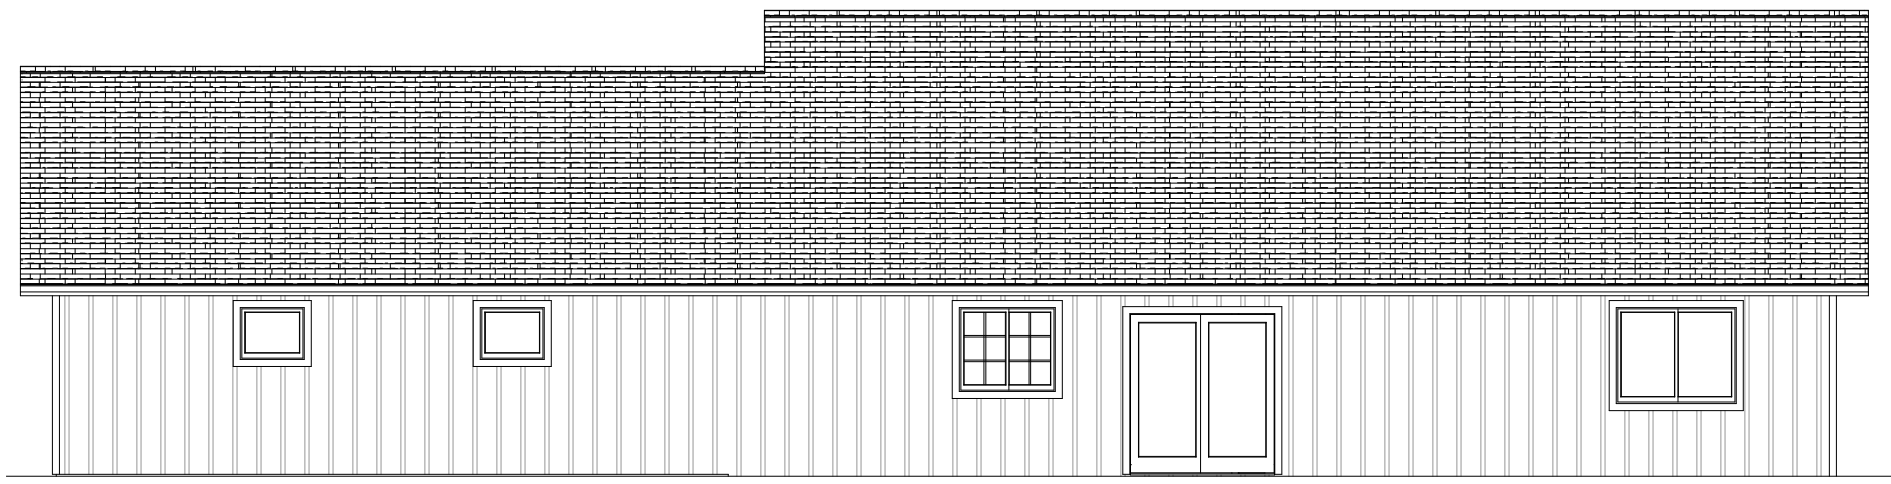

REAR ELEVATION

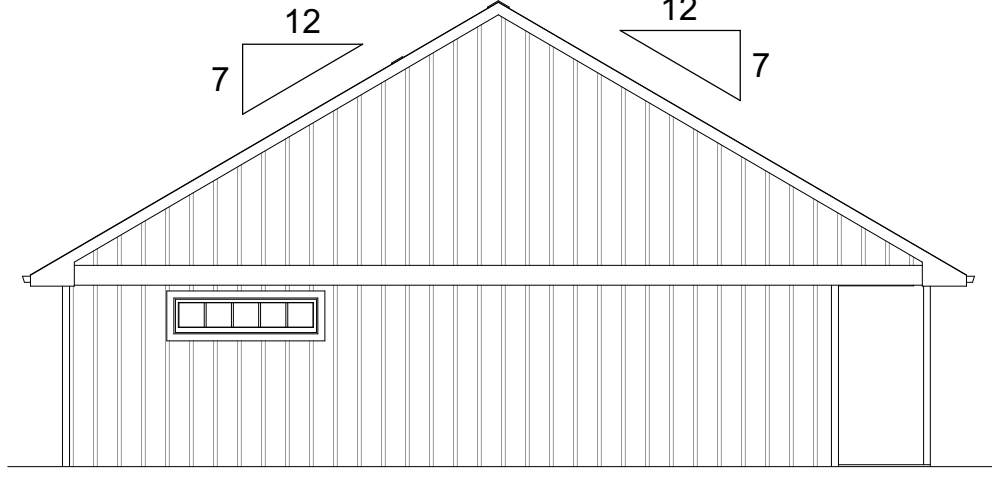

LEFT ELEVATION

FOUNDATION:  
CRAWLSPACE FOUNDATION  
4' CEILINGS  
(UNLESS OTHERWISE NOTED)

ALL EXTERIOR DIMENSIONS ARE TO THE OUTSIDE OF FRAMING/CONCRETE!!

MAIN FLOOR  
APPROX. 1478 SQ-FT

8' CEILINGS  
(UNLESS OTHERWISE NOTED)

18" OVERHANGS ALL AROUND

ALL EXTERIOR DIMENSIONS ARE TO THE OUTSIDE OF FRAMING/CONCRETE!!

WINDOW HEADERS DRAWN @ 83-3/8"  
(UNLESS OTHERWISE NOTED)

Hamlin Building Center, Inc. has no architectural or engineering degree or license. Hamlin Building Center, Inc. has provided a drafting service to the owner and/or contractor per their specifications. All dimensions and engineering are the responsibility of the owner and/or contractor.